

**2011 No. 33**

**ROADS**

**The Back Street at Carrick Hill and Library Street, Belfast  
(Abandonment) Order (Northern Ireland) 2011**

*Made* - - - - - *14th February 2011*

*Coming into operation* - *25th March 2011*

The Department for Regional Development<sup>(a)</sup> makes the following Order in exercise of the powers conferred by Article 68(1) and (5) of the Roads (Northern Ireland) Order 1993<sup>(b)</sup> and now vested in it<sup>(c)</sup>.

The Department in accordance with Article 68(4) of that Order proposes to abandon the area of road described in the Schedule as it is not necessary.

Notice has been published, served and displayed in compliance with paragraphs 1, 2 and 3 of Schedule 8 to that Order.

No objection has been received.

**Citation and commencement**

1. This Order may be cited as The Back Street at Carrick Hill and Library Street, Belfast (Abandonment) Order (Northern Ireland) 2011 and shall come into operation on 25th March 2011.

**Application**

2. The area of road described in the Schedule is abandoned.

3.—(1) All existing cables, wires, mains, pipes and other apparatus placed along, across, over or under the abandoned area of road shall be retained.

(2) All existing rights as to the use or maintenance of such cables, wires, mains, pipes or other apparatus shall be preserved.

Sealed with the Official Seal of the Department for Regional Development on 14th February 2011

(L.S.)

*D J Millar*  
A senior officer of the Department for Regional Development

---

(a) S.I. 1999/283 (N.I. 1) Article 3(1)

(b) S.I. 1993/3160 (N.I. 15)

(c) S.R. 1999 No. 481 Article 6(d) and Schedule 4 Part IV


## SCHEDULE

Article 2

### AREA OF ROAD TO BE ABANDONED

An area of 89 square metres of road to the rear of Nos. 35-37 Carrick Hill (previously known as Upper Library Street), to the side of No. 38 Library Street, Belfast and to the rear of No. 12 Stephen Street, Belfast, more particularly delineated and shown hatched on Map No. 10/1/23/10.

A copy of the map has been deposited at the Department's Roads Service Headquarters, Room 213, Clarence Court, 10-18 Adelaide Street, Belfast; and at Eastern Division, Hydebank, 4 Hospital Road, Belfast.

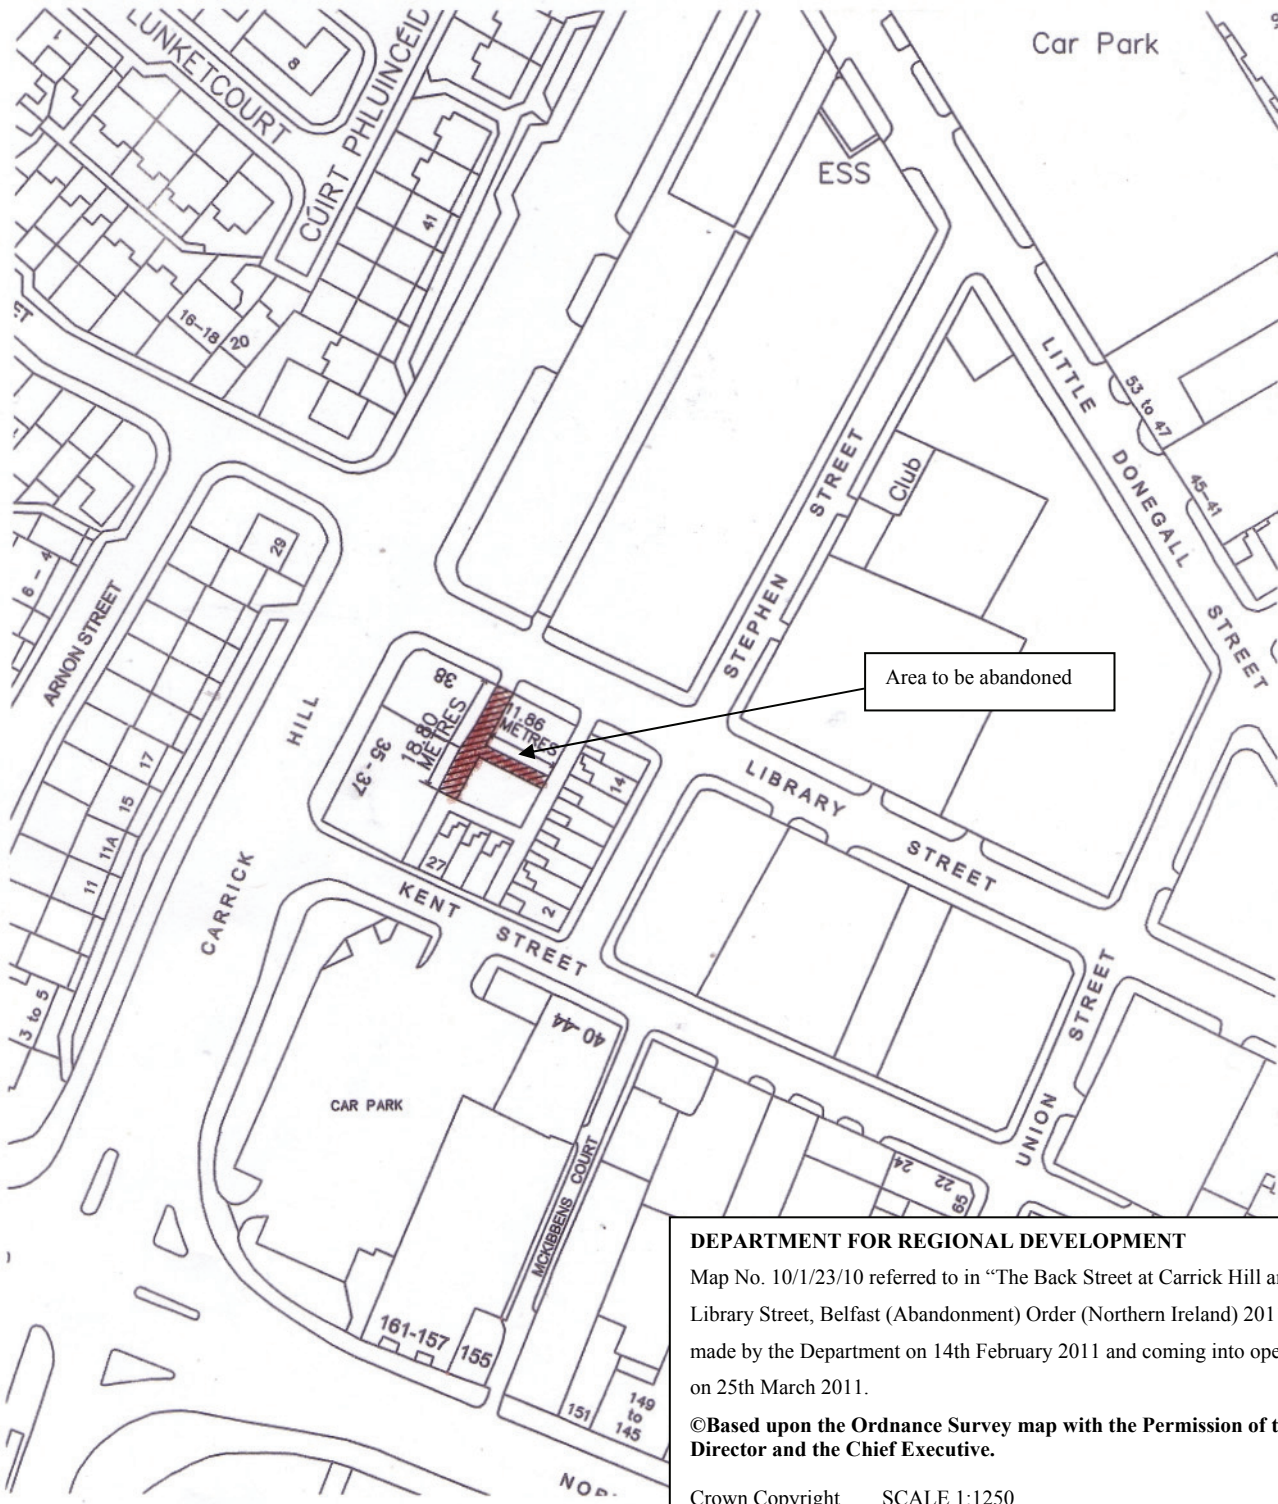

Area to be abandoned

**DEPARTMENT FOR REGIONAL DEVELOPMENT**  
 Map No. 10/1/23/10 referred to in "The Back Street at Carrick Hill and Library Street, Belfast (Abandonment) Order (Northern Ireland) 2011" made by the Department on 14th February 2011 and coming into operation on 25th March 2011.  
 ©Based upon the Ordnance Survey map with the Permission of the Director and the Chief Executive.  
 Crown Copyright SCALE 1:1250

 AREA TO BE ABANDONED 89 SQ METRES



EXTRACT FROM OS PLANS 130-13NE1, NE3  
 CROWN COPYRIGHT RESERVED

Department of Finance and Personnel  
 www.dfpni.gov.uk  
**CENTRAL PROCUREMENT DIRECTORATE**  
 Works Procurement Division  
 Clare House  
 303 Airport Road West  
 Belfast BT3 9ED  
 Tel: 028 90 816200

Client  
**D S D**  
 Job  
**BELFAST NORTHSIDE**

Drawing  
**ABANDONMENT MAP**  
 Scale: 1:1250  
 Branch: ARCHITECTURE 2

Branch Manager: D CHISHOLM  
 Drawn by: MCE Date: JULY 2010  
 Verified by: Date: 2010  
 Drawing No. LN 02  
 Amendment: