

**2011 No. 343**

**ROADS**

**The Footpath between Ballymacash Road and Prince William Road, Lisburn (Abandonment) Order (Northern Ireland) 2011**

*Made* - - - - *30th September 2011*

*Coming into operation* - *23rd November 2011*

The Department for Regional Development<sup>(a)</sup> makes the following Order in exercise of the powers conferred by Article 68(1) and (5) of the Roads (Northern Ireland) Order 1993<sup>(b)</sup> and now vested in it<sup>(c)</sup>.

The Department in accordance with Article 68(4) of that Order proposes to abandon the area of road described in the Schedule as it is not necessary.

Notice has been published, served and displayed in compliance with paragraphs 1, 2 and 3 of Schedule 8 to that Order.

No objection has been received.

**Citation and commencement**

1. This Order may be cited as The Footpath between Ballymacash Road and Prince William Road, Lisburn (Abandonment) Order (Northern Ireland) 2011 and shall come into operation on 23rd November 2011.

**Application**

2. The area of road described in the Schedule is abandoned.

3.—(1) All existing cables, wires, mains, pipes or other apparatus placed along, across, over or under the abandoned area of road shall be retained.

(2) All existing rights as to the use or maintenance of such cables, wires, mains, pipes or other apparatus shall be preserved.

---

(a) S.I. 1999/283 (N.I. 1) Article 3(1)  
(b) S.I. 1993/3160 (N.I. 15)  
(c) S.R. 1999 No. 481 Article 6(d) and Schedule 4 Part IV

Sealed with the Official Seal of the Department for Regional Development on 30th September  
2011

(L.S.)

*D J Millar*

A senior officer of the Department for Regional Development

## SCHEDULE

Article 2

### AREA OF ROAD TO BE ABANDONED

An area of 12.80 square metres of road comprising grass verge adjacent to the footpath between Ballymacash Road and Prince William Road, to the rear of No. 26 Thistlemount Park, Lisburn, more particularly delineated and shown hatched on Map No. 10/1/1/11.


A copy of the map has been deposited at the Department's Roads Service offices, Headquarters, Room 213 Clarence Court, 10-18 Adelaide Street, Belfast and Eastern Division, Hydebank, 4 Hospital Road, Belfast.

**DEPARTMENT FOR REGIONAL DEVELOPMENT**

Map No. 10/1/11 referred to in "The Footpath between Ballymacash Road and Prince William Road, Lisburn (Abandonment) Order (Northern Ireland) 2011" made by the Department on 30th September 2011 and coming into operation on 23rd November 2011.

© Based on the Ordnance Survey map with the permission of the Director and the Chief Executive  
Crown Copyright

SCALE 1:1250

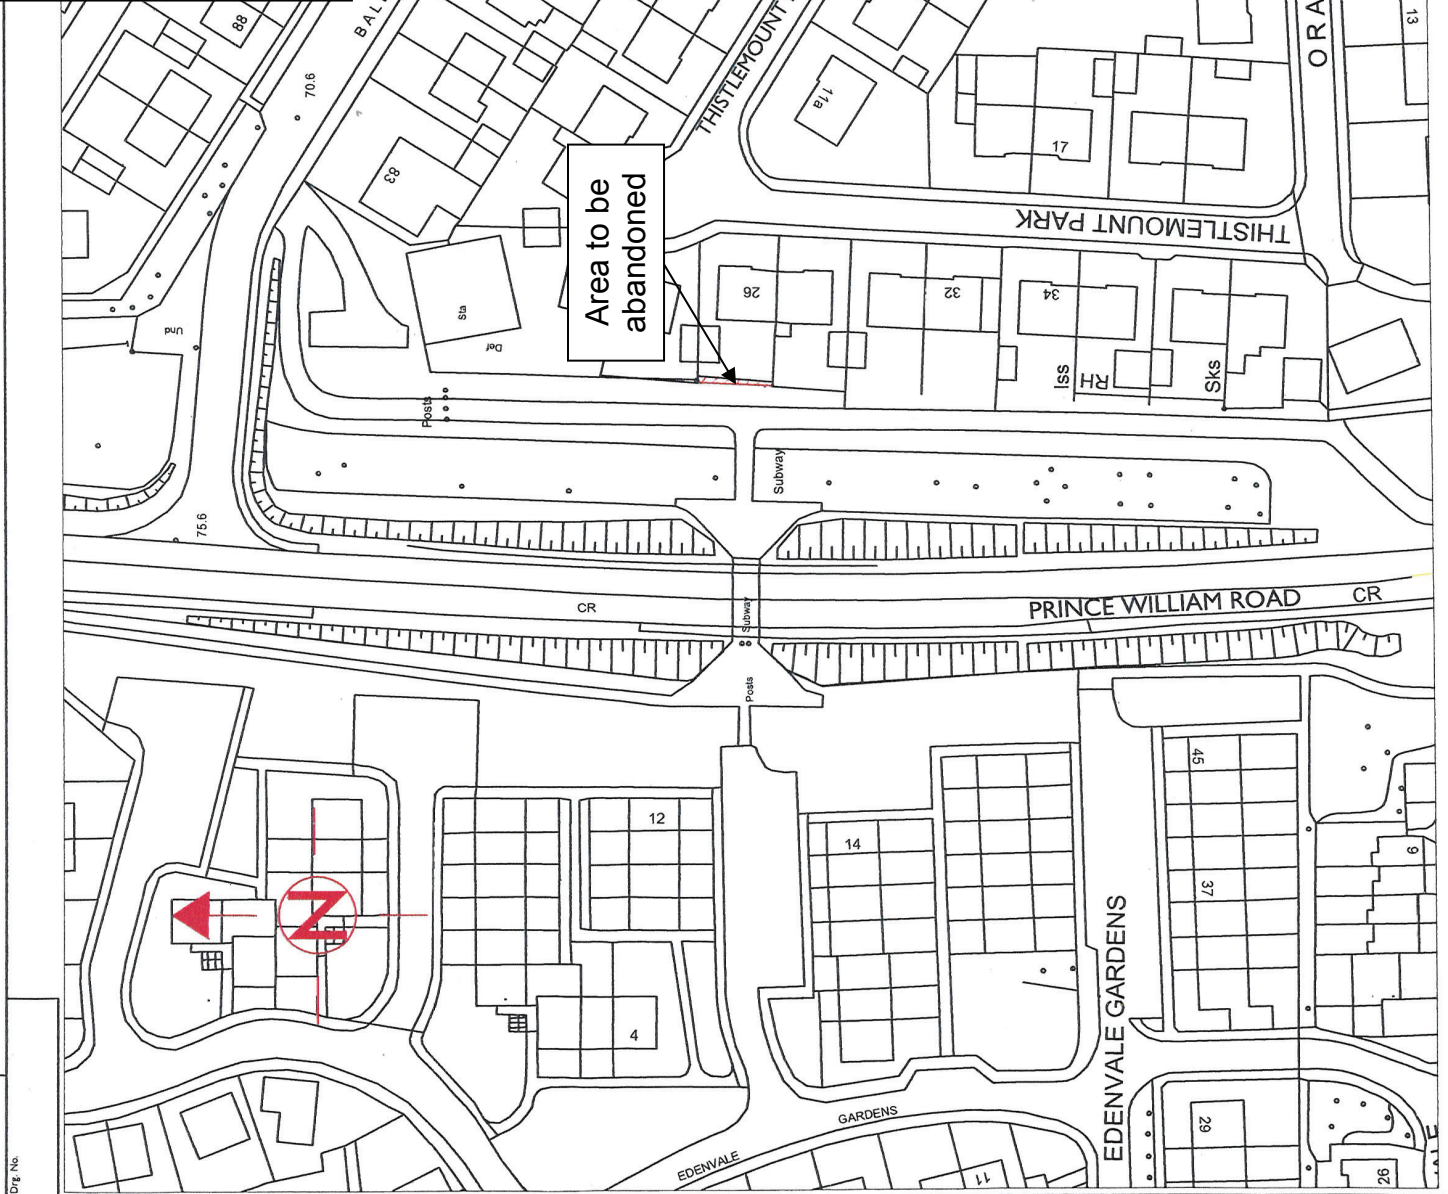

Abandonment to rear of  
No. 26 Thistlemount Park  
Lisburn

Area to be  
abandoned

Area to be  
abandoned

Crown Copyright Reserved