

**2011 No. 381**

**ROADS**

**The Lagmore Road, Lisburn (Abandonment) Order (Northern Ireland) 2011**

*Made* - - - - - *27th October 2011*

*Coming into operation* - - - - - *7th December 2011*

The Department for Regional Development<sup>(a)</sup> makes the following Order in exercise of the powers conferred by Article 68(1) and (5) of the Roads (Northern Ireland) Order 1993<sup>(b)</sup> and now vested in it<sup>(c)</sup>.

The Department in accordance with Article 68(4) of that Order proposes to abandon the area of road described in the Schedule as it is not necessary.

Notice has been published, served and displayed in compliance with paragraphs 1, 2 and 3 of Schedule 8 to that Order.

One objection has been received and subsequently withdrawn.

**Citation and commencement**

1. This Order may be cited as The Lagmore Road, Lisburn (Abandonment) Order (Northern Ireland) 2011 and shall come into operation on 7th December 2011.

**Application**

2. The area of road described in the Schedule is abandoned.

3.—(1) All existing cables, wires, mains, pipes or other apparatus placed along, across, over or under the abandoned area of road shall be retained.

(2) All existing rights as to the use or maintenance of such cables, wires, mains, pipes or other apparatus shall be preserved.

Sealed with the Official Seal of the Department for Regional Development on 27th October 2011

(L.S.)

*D J Millar*  
A senior officer of the Department for Regional Development

---

(a) S.I. 1999/283 (N.I. 1) Article 3(1)

(b) S.I. 1993/3160 (N.I. 15)

(c) S.R. 1999 No. 481 Article 6(d) and Schedule 4 Part IV

## SCHEDULE

Article 2

### AREA OF ROAD TO BE ABANDONED


An area of 2245.864 square metres of Lagmore Road, Lisburn extending in a south-easterly direction from its junction with Colinglen Road to a point 310 metres south of that junction, more particularly delineated and shown hatched on Map No. 10/1/6/11.

A copy of the map has been deposited at the Department's Roads Service offices, Headquarters, Room 213, Clarence Court, 10-18 Adelaide Street, Belfast; and Eastern Division, Hydebank, 4 Hospital Road, Belfast.

**DEPARTMENT FOR REGIONAL DEVELOPMENT**

Map No. 10/1/6/11 referred to in "The Lagmore Road, Lisburn (Abandonment) Order (Northern Ireland) 2011" made by the Department on 27th October 2011 and coming into operation on 7th December 2011.

©Based upon the Ordnance Survey map with the permission of the Director and the Chief Executive.  
Crown Copyright  
SCALE 1:2500

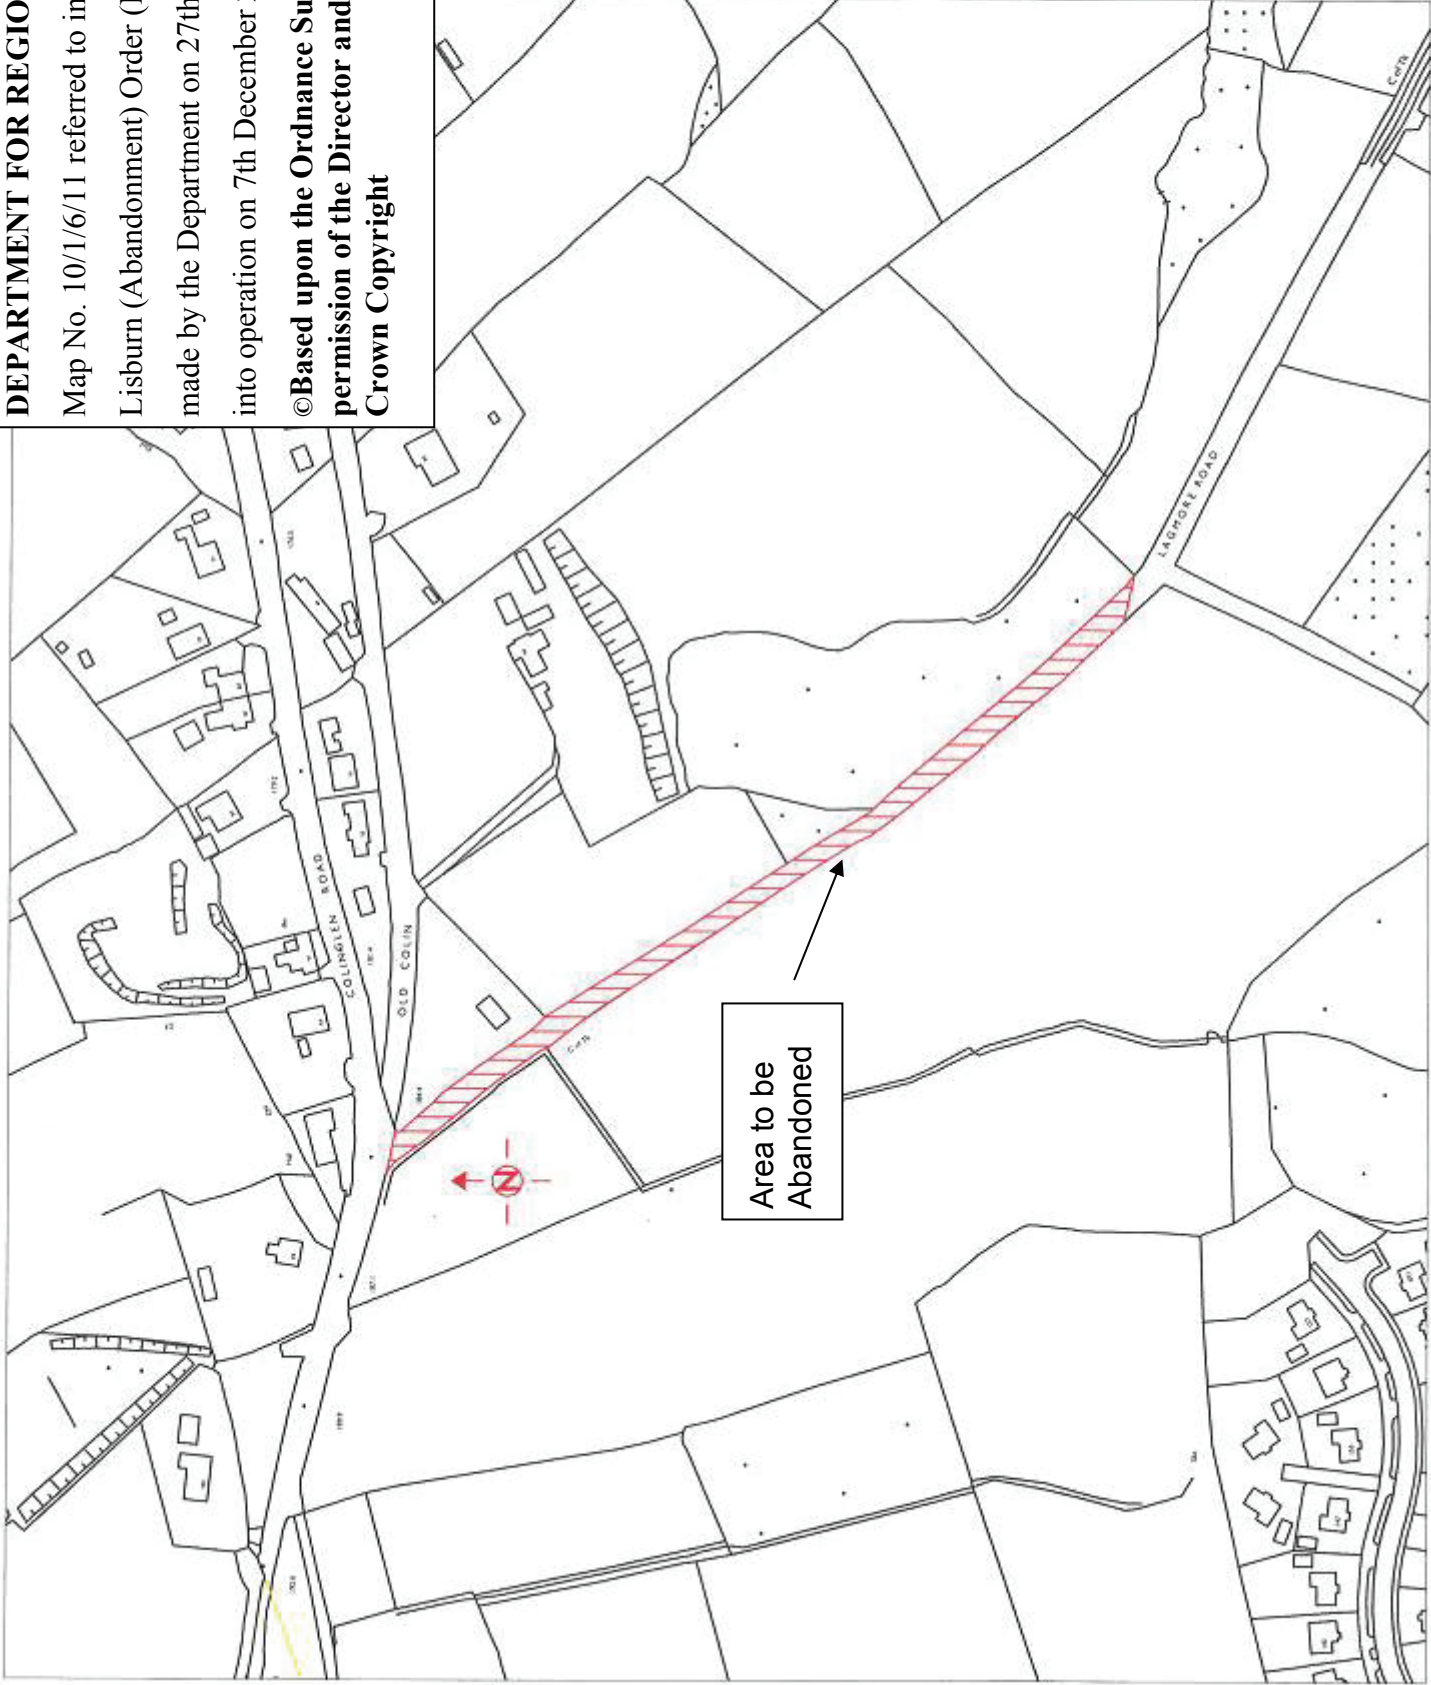

NO.	REVISION	DATE
Project		
LAND AT		
Title LAGMORE ROAD DERRIAGHY LISBURN		
FILE NO.	DESIGNED	date
DRAWN	CHECKED	date
TRACED	I.McB APPROVED	date-06/12/10
Drwg. No.	Revision	
146/10NE & SE		
Scale	1/2500	

**ROADS Service**  
*Consultancy*

Hydebank  
4 Hospital Road  
Belfast BT8 8JL

Telephone: 028 9025 3000  
Fax: 028 9025 3220



Crown Copyright Reserved