

2015 No. 253

ROADS

**The Ballinderry Road/Glenavy Road, Lisburn (Stopping-Up)
Order (Northern Ireland) 2015**

Made - - - - - *18th May 2015*

Coming into operation - *1st July 2015*

The Department for Regional Development(a) makes the following Order in exercise of the powers conferred by Article 68(1), (3) and (5) of the Roads (Northern Ireland) Order 1993(b) and now vested in it(c).

The Department in accordance with Article 68(4) of that Order is of the opinion that another road is available which provides alternative facilities for vehicular traffic.

Notice has been published, served and displayed in compliance with paragraphs 1, 2 and 3 of Schedule 8 to that Order.

No objection has been received.

Citation and commencement

1. This Order may be cited as The Ballinderry Road/Glenavy Road, Lisburn (Stopping-Up) Order (Northern Ireland) 2015 and shall come into operation on 1st July 2015.

Application

2. The Department shall carry out such works as it considers necessary to prevent or restrict to such extent as the Department thinks fit, access by vehicular traffic to the road described in the Schedule and the road shall be stopped-up to vehicular traffic at the line specified therein.

3.—(1) All existing cables, wires, mains, pipes and other apparatus placed along, across, over or under the road described in the Schedule shall be retained.

(2) All existing rights as to the use or maintenance of such cables, wires, mains, pipes or other apparatus shall be preserved.

(a) S.I. 1999/283 (N.I. 1) Article 3(1)
(b) S.I. 1993/N.I. 15
(c) S.R. 1999 No. 481 Article 6(d) and Schedule 4 Part IV

Sealed with the Official Seal of the Department for Regional Development on 18th May 2015

(L.S.)

G F McKenna

A senior officer of the Department for Regional Development

SCHEDULE


Article 2

ROAD TO BE STOPPED-UP

Ballinderry Road, Lisburn at its junction with Glenavy Road, Lisburn more particularly delineated and shown by the line marked A-B on Map No. DR1/15/40995.

A copy of the map has been deposited at the Department's Headquarters, Room 213, Clarence Court, 10-18 Adelaide Street, Belfast and TransportNI Eastern Division, Hydebank, 4 Hospital Road, Belfast.

Based upon the Ordnance Survey of Northern Ireland 1:1000 Scale Map with the Permission of the Director and Chief Executive
 © Crown Copyright
 Unauthorised reproduction infringes Crown Copyright and may lead to prosecution or civil proceedings

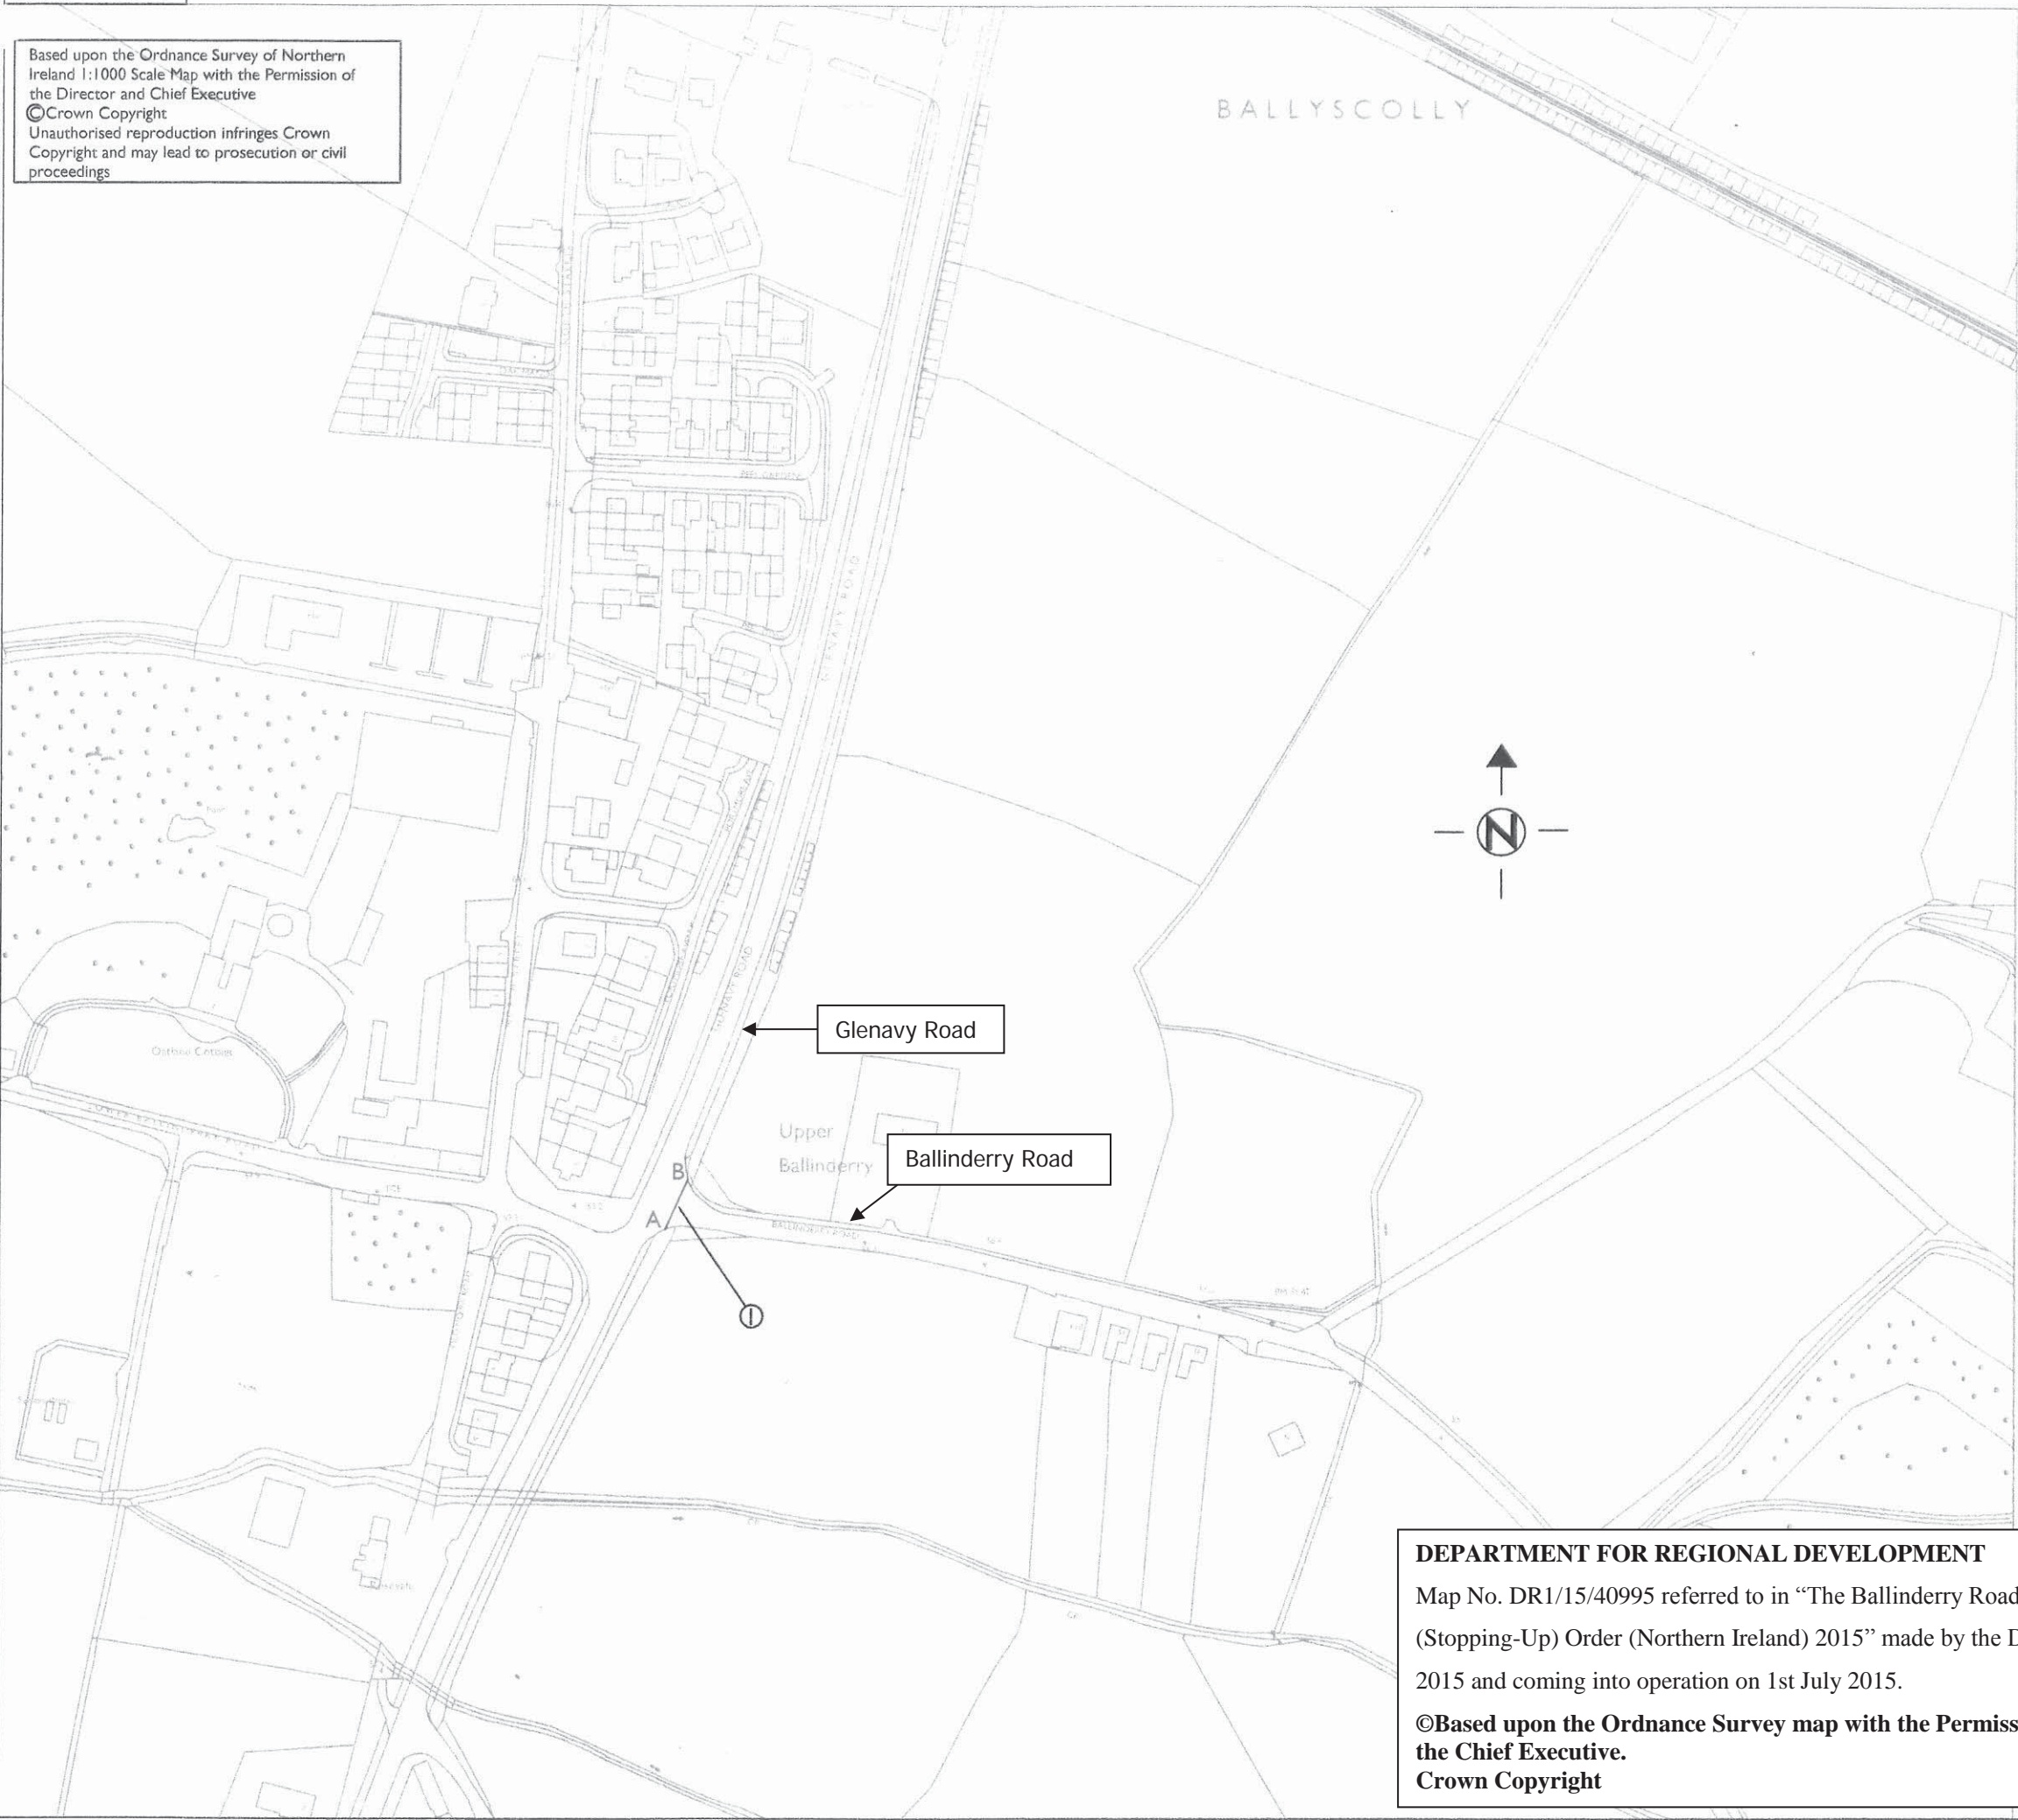

DEPARTURE FOR REGIONAL DEVELOPMENT
 Map No. WK/40/13/118 (Location 1: A-B & location 2: C-D) referred to in "A26 Glenavy Road at Ballinderry Road / Lower Ballinderry Road (Stopping - up) Order (Northern Ireland) 2007" made by the Department on xx/xx/xxxx and coming into operation on xx/xx/xxxx
 © Based upon the Ordnance Survey Map with the Permission of the Director and Chief Executive, Crown Copyright SCALE 1/2500

NO.	REVISION	DATE
Project: A26 GLENAVY ROAD AT BALLINDERRY ROAD / LOWER BALLINDERRY ROAD		
Title: STOPPING UP ORDER		
FILE NO.	DESIGNED	date
DRAWN A.McL.	CHECKED A.McL.	date 03/06/14
MAP No.	APPROVED	date
Dr. No. WK/40/13/118	Revision	
Scale 1/2500		

DEPARTMENT FOR REGIONAL DEVELOPMENT
 Map No. DR1/15/40995 referred to in "The Ballinderry Road/Glenavy Road, Lisburn (Stopping-Up) Order (Northern Ireland) 2015" made by the Department on 18th May 2015 and coming into operation on 1st July 2015.
 ©Based upon the Ordnance Survey map with the Permission of the Director and the Chief Executive.
 Crown Copyright
SCALE 1:2500

ROADS Service
Consultancy

Hydebank
 4 Hospital Road
 Belfast BT8 8JL

Telephone: 028 9025 3000
 Fax: 028 9025 3220

DRD
 Department for Regional Development
 Crown Copyright Reserved